

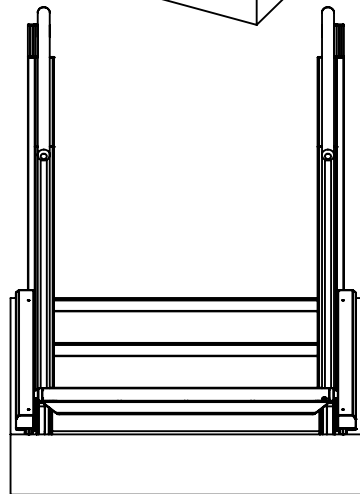



DETAIL A
SCALE 1 : 10

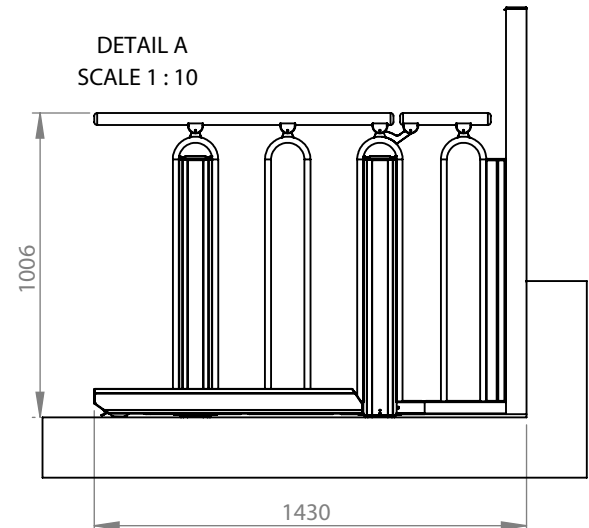


Minimum Installation Dimension


- 1000 mm (model 700 mm)
- 1100 mm (model 800 mm)
- 1200 mm (model 900 mm)
- 1300 mm (model 1000 mm)

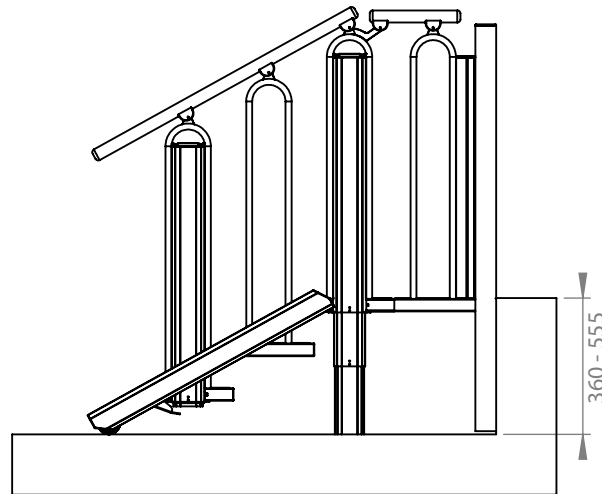

Specs.	Choice	Model:	3+1 STEPS		
Installation	Indoor	Balustrade:	Round	Last change date: 23-03-2018	
Handrails	Oak	Lifting Capacity:	400 kg	Customer :	Product Name
Step Inserts	Oak	Drawn by:	MP		FLEXSTEP V2
Colour	Akzo Nobel 900				Scale: 1:25 A4
Packing	Carton or Wood Pallet Box				
Op. Panel					

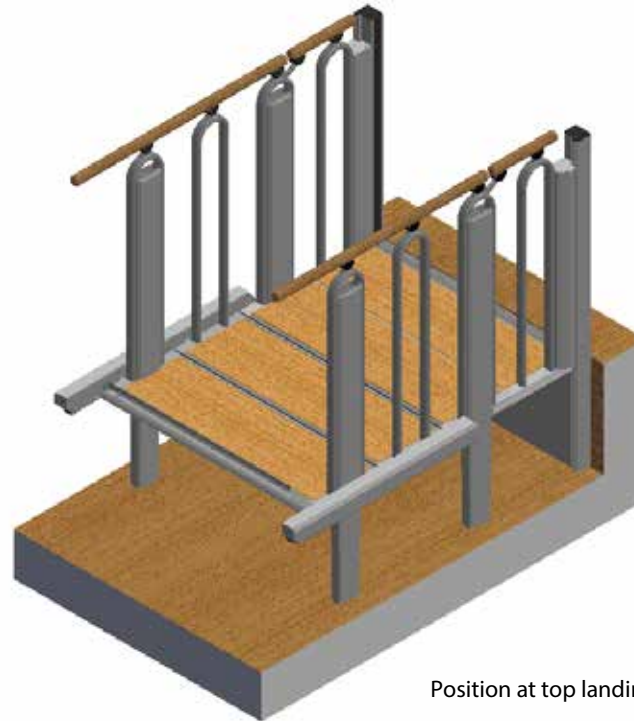


Position at top landing




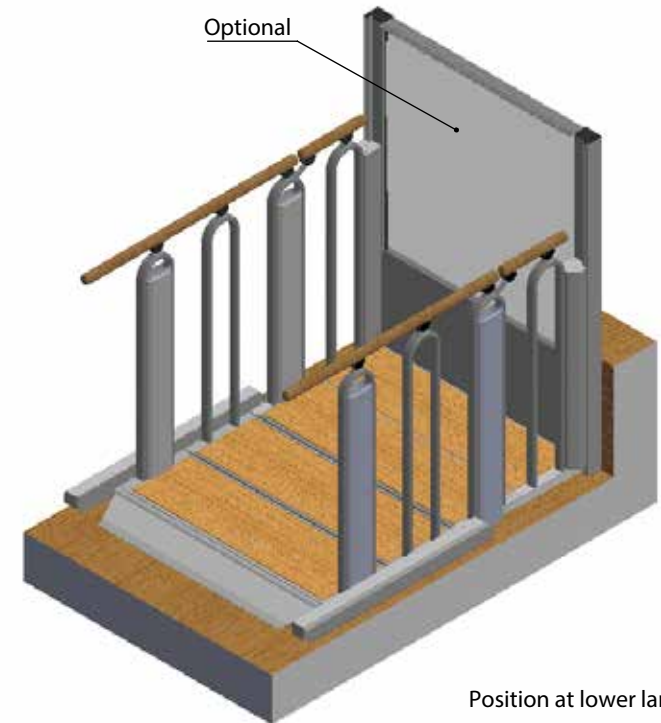


Position at lower landing




Staircase



Specs.	Choice	Model:	3+1 STEPS		
Installation	Indoor	Balustrade:	Round	Last change date: 23-03-2018	
Handrails	Oak	Lifting Capacity:	400 kg	Customer :	Product Name
Step Inserts	Oak	Drawn by:	MP		FLEXSTEP V2
Colour	Akzo Nobel 900				Scale: 1:25 A4
Packing	Carton or Wood Pallet Box				
Op. Panel					

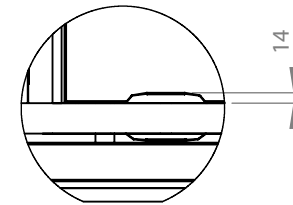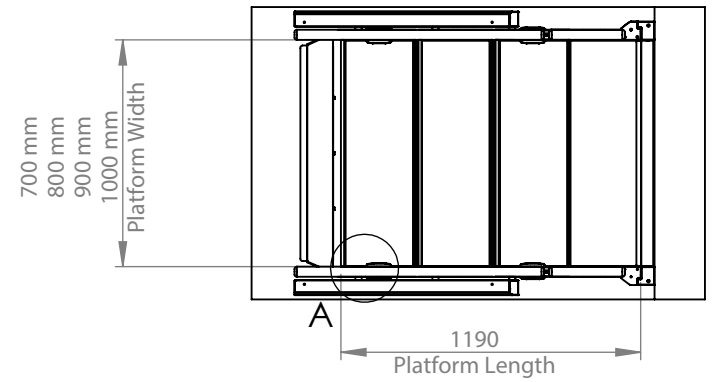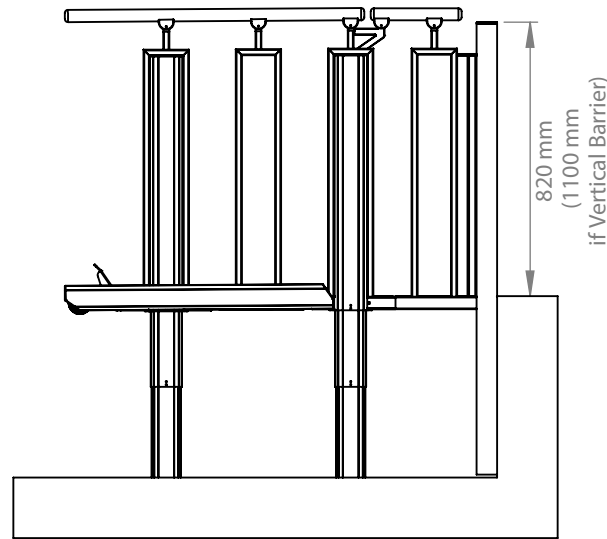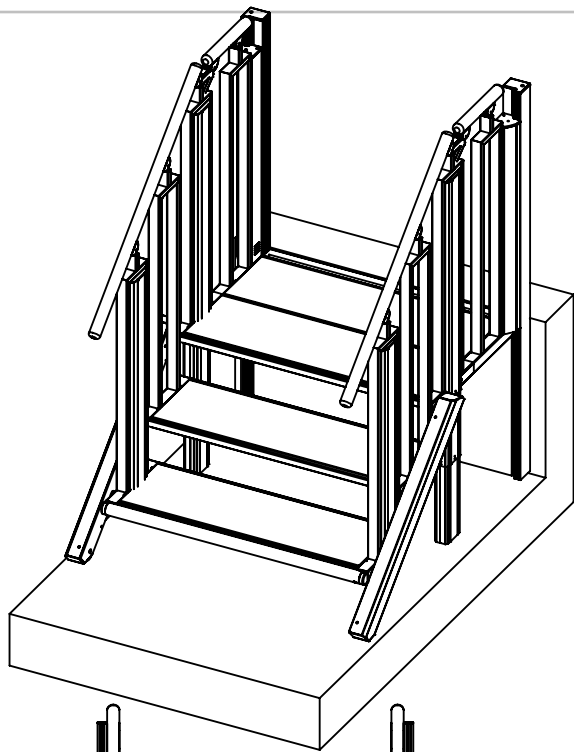


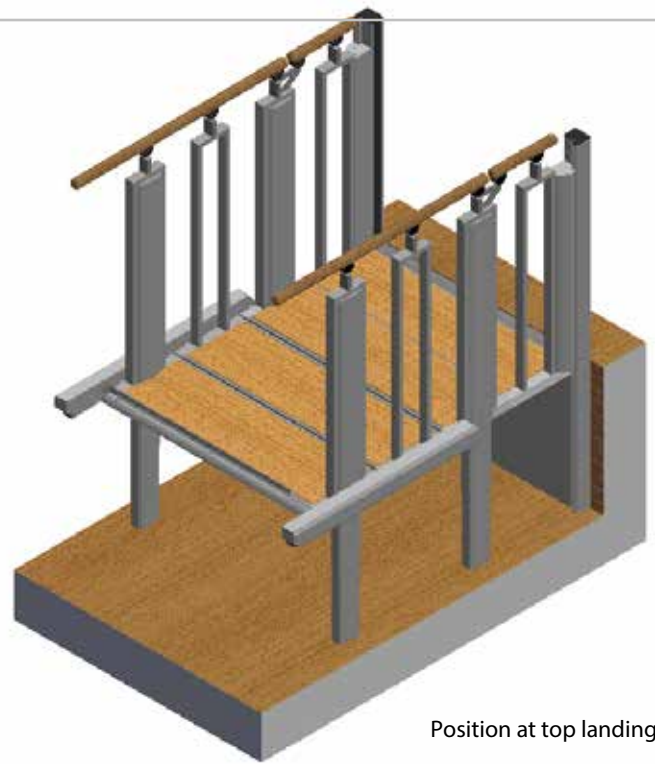
DETAIL A
SCALE 1 : 10

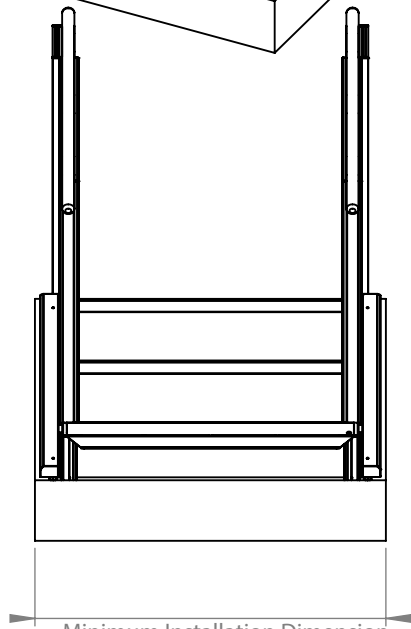


1000 mm (model 700 mm)
1100 mm (model 800 mm)
1200 mm (model 900 mm)
1300 mm (model 1000 mm)

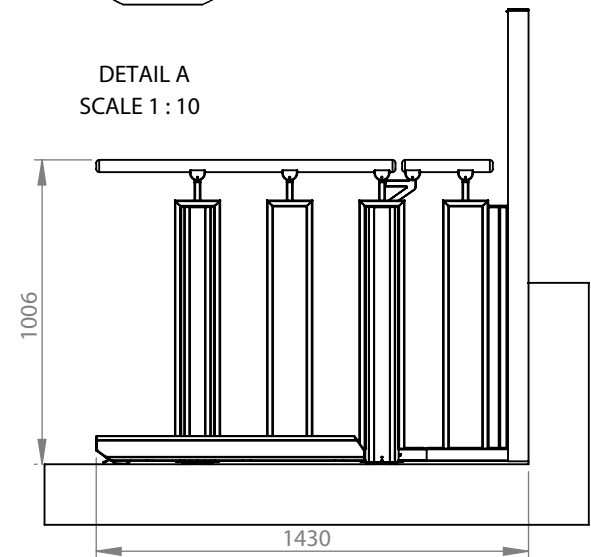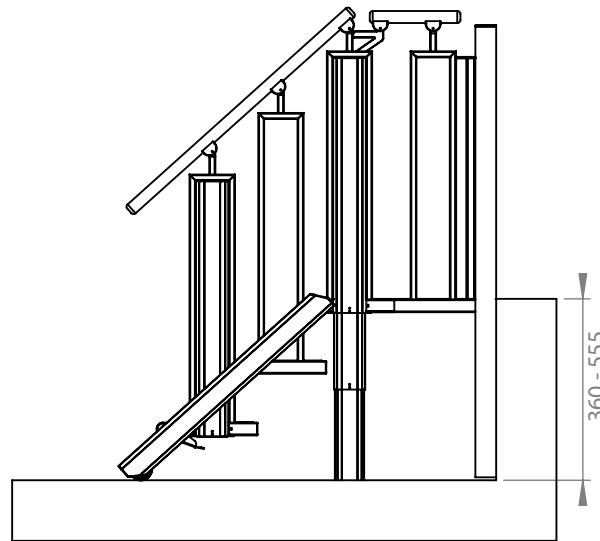

Specs.	Choice	Model:	3+1 STEPS		 Product Name FLEXSTEP V2
Installation	Indoor	Balustrade:	Square	Last change date: 23-03-2018	
Handrails	Oak	Lifting Capacity:	400 kg	Customer :	Scale: 1:25 A4
Step Inserts	Oak	Drawn by:	MP		
Colour	Akzo Nobel 900				
Packing	Carton or Wood Pallet Box				
Op. Panel					



Position at top landing

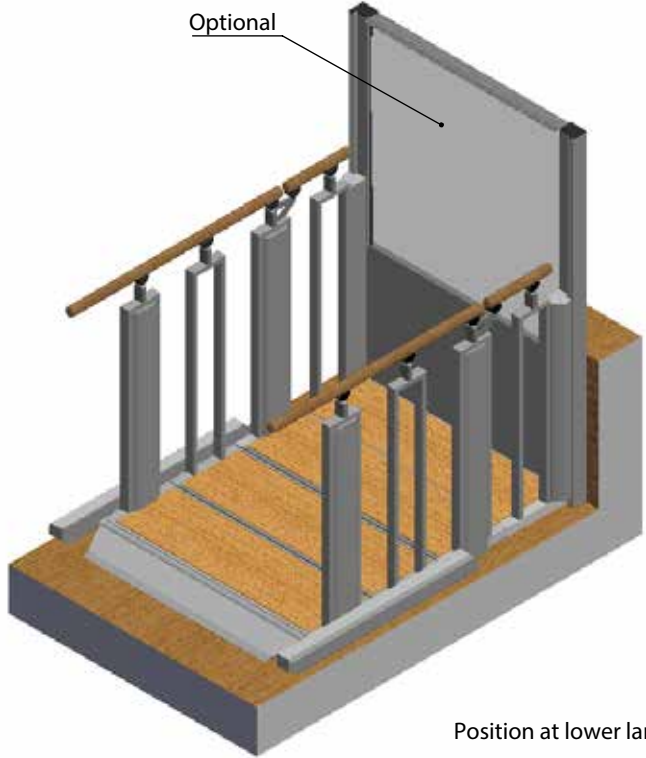

Position at lower landing



Staircase

Specs.	Choice	Model:	3+1 STEPS		
Installation	Indoor	Balustrade:	Square	Last change date:	
Handrails	Oak			23-03-2018	Product Name
Step Inserts	Oak	Lifting Capacity:	400 kg		
Colour	Akzo Nobel 900	Drawn by:	MP	Customer :	Scale:
Packing	Carton or Wood Pallet Box				1:25
Op. Panel					A4